

AMENDMENT A TO BP 14368-A

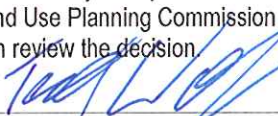
CONDITIONS OF APPROVAL

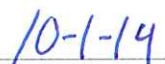
1. Construction activities authorized in this permit must be substantially started within 2 years of the effective date of this permit and substantially completed within 5 years of the effective date of this permit. If such construction activities are not started and completed within this time limitation, this permit shall lapse and no activities shall then occur unless and until a new permit has been granted by the Commission.
2. Structures authorized under this permit, as well as filled and graded areas and cleared openings created as part of construction activities authorized under this permit, must be located to meet the road, property line, water and wetland setback distances, exterior dimensions and building heights listed in the tables in Sections 4 and 5 and approved by this permit.
3. Cleared openings created as part of construction activities authorized under this permit must be effectively stabilized and revegetated.
4. All imported fill material must be free of hazardous or toxic materials and must not contain debris, trash, or rubbish.
5. Upon completion of the authorized structures within the terms of this permit, any existing structures to be removed from the lot and other construction debris must be disposed of in a proper manner, in compliance with applicable state and federal solid waste laws and rules.
6. Soil disturbance must not occur when the ground is frozen or saturated.
7. Topsoil must not be removed from the site except for that necessary for construction activities authorized in this permit. Topsoil must be stockpiled at least 100 feet from any water body.
8. Temporary and permanent sedimentation control measures must be implemented to effectively stabilize all areas of disturbed soil and to catch sediment from runoff water before it leaves the construction site so that sediment does not enter water bodies, drainage systems, water crossings, wetlands or adjacent properties. Clearing and construction activities, except those necessary to establish sedimentation control devices, shall not begin until all erosion and sedimentation control devices (including ditches, culverts, sediment traps, settling basins, hay bales, silt fences, etc.) have been installed and stabilized. Once in place, such devices shall be maintained to ensure proper functioning.
9. Effective, temporary stabilization of all disturbed and stockpiled soil must be completed at the end of each work day. All temporary sedimentation and erosion control devices shall be removed after construction activity has ceased and a cover of healthy vegetation has established itself or other appropriate permanent control measures have been effectively implemented. Permanent soil stabilization shall be completed within one week of inactivity or completion of construction.
10. All exterior lighting must be located and installed so as to illuminate only the target area to the extent possible. Exterior lighting must not produce a strong, dazzling light or reflection beyond lot lines onto neighboring properties, water bodies, or roadway so as to impair driver vision or to create nuisance conditions.
11. The scenic character and healthful condition of the area covered under this permit must be maintained. The area must be kept free of litter, trash, junk cars and other vehicles, and any other materials that may constitute a hazardous or nuisance condition.
12. If the permittee holds interest in this parcel of land via a sales contract or other binding agreement, the permittee shall submit a copy of the deed transferring title of this parcel to the Commission upon final execution of such deed.
13. Once construction is complete, the permittee shall submit a self-certification form, notifying the Commission that all conditions of approval of this permit have been met. The permittee shall submit all information requested by the Commission demonstrating compliance with the terms of this permit.
14. The permittee shall secure and comply with all applicable licenses, permits, authorizations, and requirements of all federal, state, and local agencies including but not limited to: Air and Water Pollution Control Regulations; Subsurface Wastewater Disposal System approval from the Local Plumbing Inspector and/or Maine Department of Health and Human Services, Subsurface Wastewater Program.
15. All conditions of previously issued Commission permits shall remain in effect, except as specifically modified by this permit. In addition, all conditions of any Subdivision Permit authorizing the creation of the permittee's parcel as they pertain to said parcel shall remain in effect.

This permit is approved only upon the above stated conditions and remains valid only if the permittee complies with all of these conditions. Any person aggrieved by this decision of the staff may, within 30 days, request that the Commission review the decision.

LUPC AUTHORIZATION (for office use)

Based on the information you have submitted in the attached application and supporting documents, the staff of the Land Use Planning Commission concludes that, if carried out in compliance with the conditions of approval above, your proposal will meet the criteria for approval, 12 M.R.S.A. §685-B(4) of the Commission's statutes and the provisions of the Commission's *Land Use Districts and Standards*. Any variation from the application or the conditions of approval is subject to prior Commission review and approval. Any variation undertaken without Commission approval constitutes a violation of Land Use Planning Commission law. In addition, any person aggrieved by this decision of the staff may, within 30 days, request that the Commission review the decision.


LUPC Authorized Signature


Effective Date

For office use:

14368-A	BP 47829	\$ 377.20
Tracking No.	Permit No.	Fee Received

Building Permit Amendment**1. APPLICANT INFORMATION**

SHORT FORM for Residential Development

Applicant Name(s) <u>JOSEPH RYAN</u>	Daytime Phone <u>978-888-3445</u>	FAX (if applicable)
Mailing Address <u>200 KING RAIL DR. Apt 201</u>	Email (if applicable) <u>MVINSULATION@GMAIL.COM</u>	
Town <u>LYNNFIELD</u>	State <u>MA</u>	Zip Code <u>01940</u>

2. PROJECT LOCATION AND PROPERTY DETAILS

Township, Town or Plantation <u>TOMHEGAN</u>	County <u>SOMERSET</u>
Tax Information (check Tax Bill) Map: <u>50 037</u> Plan: <u>08</u> Lot <u>9</u>	All Zoning at Development Site (check the LUPC map) <u>D-RS</u>
Road Frontage. List the name(s) and frontage(s) (in feet) for any public or private roads, or other rights-of-way adjacent to your lot: Road #1: <u>MOOSEWAY</u> Frontage <u>200</u> ft. Road #2: <u>BIRCHES RD</u> Frontage <u>125</u> ft.	Water Frontage. List the name(s) and frontage(s) (in feet) for any lakes, ponds, rivers, streams, or other waters on or adjacent to your lot: Waterbody #1: _____ Frontage _____ ft. Waterbody #2: _____ Frontage _____ ft.

3. EXISTING STRUCTURES (Fill in a line for each existing structure)Previously issued Building Permit BP 14368

Type of structure (dwelling, garage, deck, porch, shed, driveway, parking area, etc.)	Year built	Exterior dimensions (in feet) (LxWxH)	Type of foundation (full basement, slab, post, etc.)	Horizontal Distance (in feet) of structure from nearest:						
				Road	Property line	Pond or Lake	River or stream	Wetland	Ocean/Tidal waters	
<u>SHED</u>	<u>2012</u>	<u>12x18</u>	<u>PIERS</u>	<u>65</u>	<u>18</u>					

4. PROPOSED ACTIVITIES (Fill in a line for each new or modified structure)

Type of structure (dwelling, garage, deck, porch, shed, driveway, parking area, etc.)	Proposal (check all that apply)							Exterior Dimensions (in feet) (LxWxH)	Horizontal Distance (in feet) of structure from nearest:					
	New structure*	Reconstruct*	Expand	Relocate*	Enclose deck/porch	Permanent foundation*	Change dimensions or setbacks		Road	Property line	Lake or pond	River or stream	Wetland	Ocean/Tidal waters
<u>DWELLING</u>	<input checked="" type="checkbox"/>	<input type="checkbox"/>	<input type="checkbox"/>	<input type="checkbox"/>	<input checked="" type="checkbox"/>	<input checked="" type="checkbox"/>	<input checked="" type="checkbox"/>	<u>70</u>	<u>75</u>	<u>N/A</u>	<u>N/A</u>	<u>N/A</u>	<u>N/A</u>	<u>N/A</u>
<u>GARAGE</u>	<input checked="" type="checkbox"/>	<input type="checkbox"/>	<input type="checkbox"/>	<input type="checkbox"/>	<input checked="" type="checkbox"/>	<input checked="" type="checkbox"/>	<input checked="" type="checkbox"/>	<u>50</u>	<u>40</u>	<u>N/A</u>	<u>N/A</u>	<u>N/A</u>	<u>N/A</u>	<u>N/A</u>
	<input type="checkbox"/>	<input type="checkbox"/>	<input type="checkbox"/>	<input type="checkbox"/>	<input type="checkbox"/>	<input type="checkbox"/>	<input type="checkbox"/>							
	<input type="checkbox"/>	<input type="checkbox"/>	<input type="checkbox"/>	<input type="checkbox"/>	<input type="checkbox"/>	<input type="checkbox"/>	<input type="checkbox"/>							

*** Reconstructions, Relocations, Permanent Foundations and New Accessory Structures:**

- a. If the structure or foundation will not meet the LUPC's minimum setback distances from property lines, roads, water bodies or wetlands, explain what physical limitations (lot size, slope, location of septic system, etc.) prevent the structure or foundation from meeting setbacks:

- b. For reconstructions, has the existing structure been damaged, destroyed or removed from your property?.....☐YES ☐NO
If YES, was the structure in regular active use within a 2-year period preceding the damage, destruction or removal?☐YES ☐NO
If YES, provide the date the structure was damaged, destroyed or removed: _____

5. VEGETATION CLEARING, FILLING AND GRADING, SOIL DISTURBANCE (If applicable, fill in this table)

	Proposed New Area (in sq. ft.) of cleared/filled/disturbed soil:	Distance (in feet) between edge of cleared/filled area and the nearest:					Ocean/Tidal Waters
		Road	Property line	Lake or pond	River or stream	Wetland	
Cleared area	2000	30	40				
Filled/disturbed area							

What is the average slope of land between the area to be filled/disturbed and the waterbody or wetland?% ☐ NA

6. PROSPECTIVELY ZONED AREAS (RANGELEY AREA ONLY)

Buffering in Prospectively Zoned Areas. Is your property located in one of the following Prospectively Zoned Plantations or Townships?☐YES ☐NO

Adamstown Twp.	Dallas Plt.	Lincoln Plt.	Magalloway Plt.
Rangeley Plt.	Richardsontown Twp.	Sandy River Plt.	Townships C, D, and E.

If YES, please complete the following table regarding the width of the vegetative buffers at the narrowest point between the existing and proposed structures and the nearest applicable road, property line, and subdistrict setbacks as applicable:

Standard Minimum Required:	Width of Vegetated Buffers			
	Road	Side Property Line	Rear Property Line	Subdistrict Boundary (If D-ES or D-CI)
	25 feet in D-GN, D-GN2, D-GN3 50 feet in D-RS, D-RS2, D-RS3 75 feet in D-ES and D-CI	15 feet	15 feet	50 feet Buffer to other Subdistricts
This property:	_____ feet	_____ feet	_____ feet	_____ feet

Note: You may be required to submit Exhibit E: Documentation for Exceptions to Buffering Requirements. (See instructions on page iii)

7. APPLICANT SIGNATURE (REQUIRED) AND AGENT AUTHORIZATION (OPTIONAL)

Agent Name (if applicable) <i>JOSEPH REY</i>	Daytime Phone <i>978-888-3495</i>	FAX (if applicable)
Mailing Address <i>200 King Road Dr.</i>	Email (if applicable)	
Town <i>Lynnhaven</i>	State <i>MA</i>	Zip Code <i>01940</i>

I have personally examined and am familiar with the information submitted in this application, including the accompanying exhibits and supplements, and to the best of my knowledge and belief, this application is complete with all necessary exhibits. I understand that if the application is incomplete or without any required exhibits that it will result in delays in processing my permit decision. The information in this application is a true and adequate narrative and depiction of what currently exists on and what is proposed at the property. I certify that I will give a copy of this permit and associated conditions to any contractors working on my project. I understand that I am ultimately responsible for complying with all applicable regulations and with all conditions and limitations of any permits issued to me by the LUPC. If there is an Agent listed above, I hereby authorize that individual or business to act as my legal agent in all matters relating to this permit application. I understand that while there is a required Statewide Maine Uniform Building and Energy Code (MUBEC) administered by the Maine Department of Public Safety, Bureau of Building Codes & Standards, The Commission's review is limited only to land use issues and the Commission does not make any findings related to the MUBEC nor do the LUPC staff inspect buildings or enforce any provisions of that Code.

Please check one of the boxes below: (see "Accessing the Project Site for Site Evaluation and Inspection")

☒ I authorize staff of the Land Use Planning Commission to access the project site as necessary at any reasonable hour for the purpose of evaluating the site to verify the application materials I have submitted, and for the purpose of inspecting for compliance with statutory and regulatory requirements, and the terms and conditions of my permit.

☐ I request that staff of the Land Use Planning Commission make reasonable efforts to contact me in advance to obtain my permission to fully access the project site for purposes of any necessary site evaluation and compliance inspection.

All appropriate persons listed on the deed, lease or sales contract must sign below.

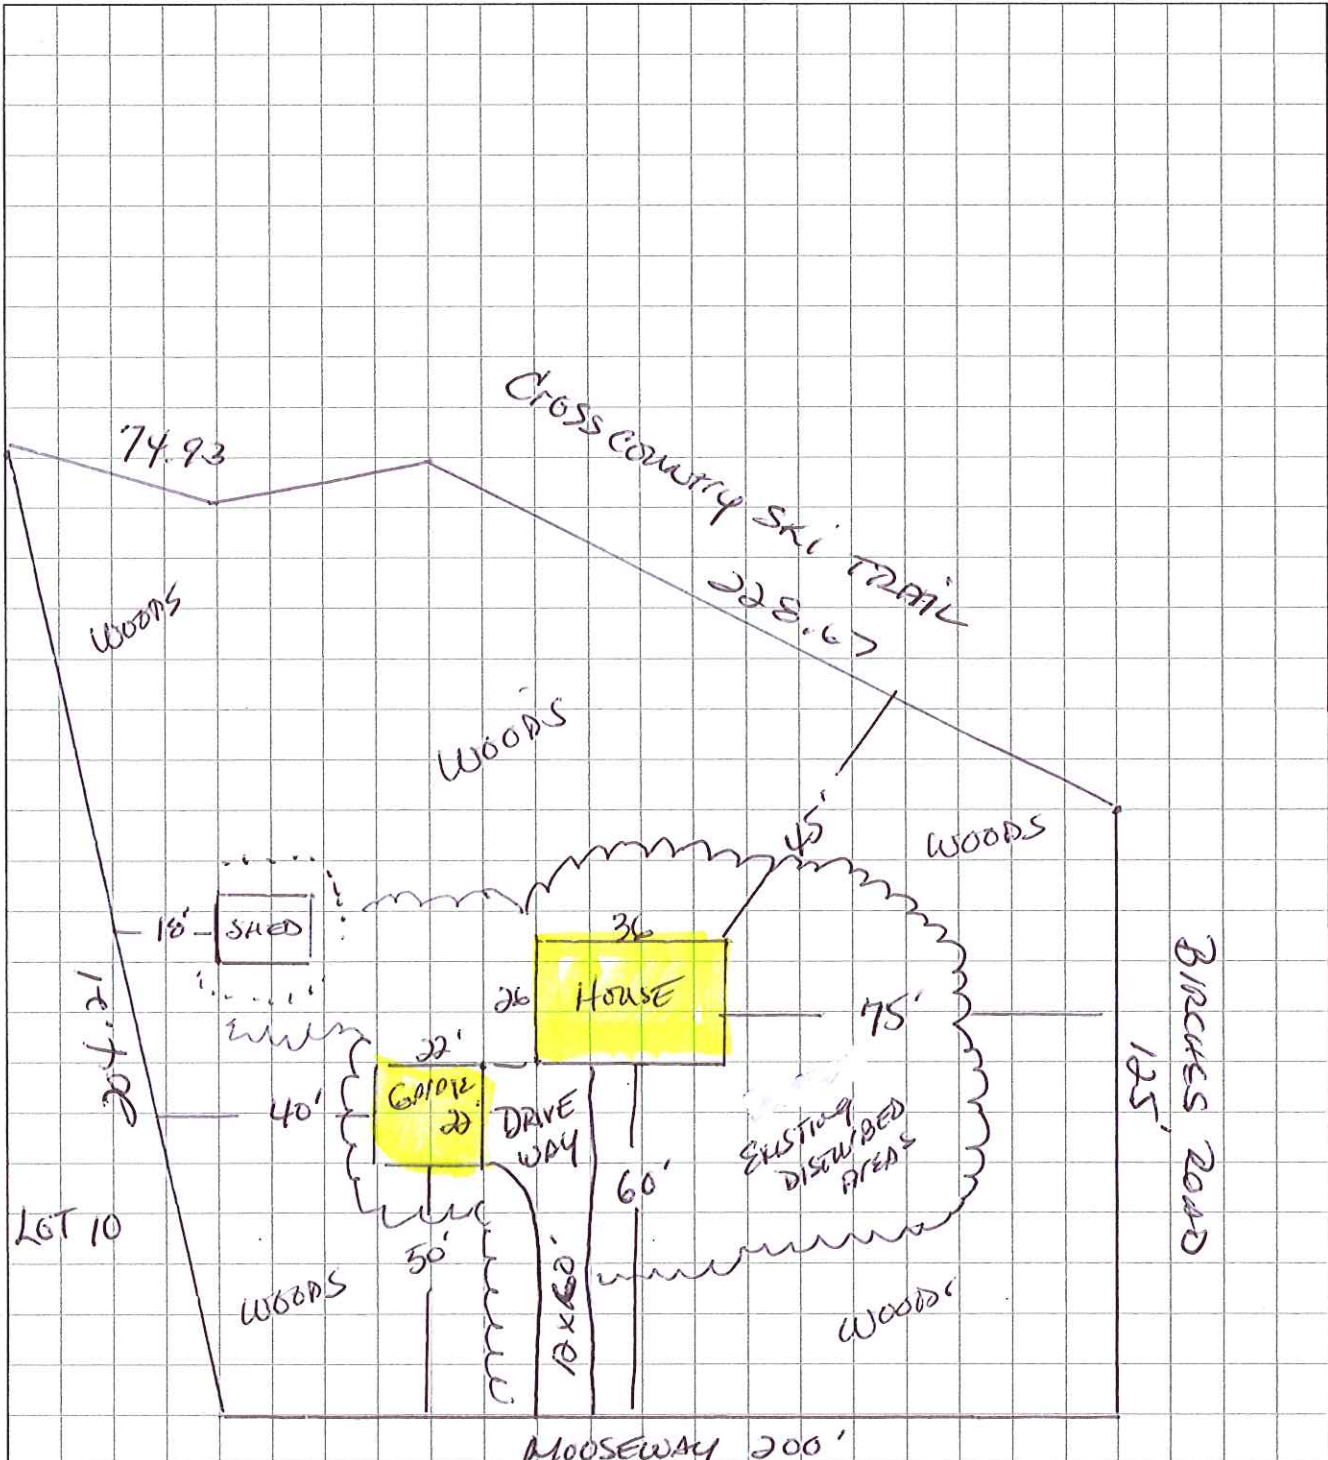
Signature(s) *Joseph Rey Jr.* Date *9/17/14*
Date _____

For office use:

Tracking No. BP Permit No.

EXHIBIT C: SITE PLAN

Prepare a bird's-eye view site plan that shows your entire property and includes all the elements described for **Exhibit C** in the instructions on page ii. Do not use colors. Refer to the instructions on page ii for a sample site plan.

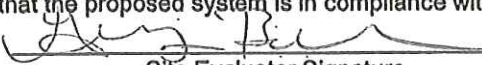


Notes/Legend:

EXACT location of house dependent upon logs

SUBSURFACE WASTEWATER DISPOSAL SYSTEM APPLICATION

Maine Department of Human Services
Division of Environmental Health 11 SHS
(207) 287-5872 Fax (207) 287-4172

PROPERTY LOCATION		>> CAUTION: LPI APPROVAL REQUIRED <<	
City, Town, or Plantation	TOMHEGAN TOWNSHIP	Town/City _____	Permit # _____
Street or Road	MOOSE WAY & BIRCHES ROAD	Date Permit Issued ____/____/____	Fee: \$ _____ Double Fee Charged []
Subdivision, Lot #	LOT 9 KINEO VIEW SUBDIVISION	L.P.I. # _____	
OWNER/APPLICANT INFORMATION		Local Plumbing Inspector Signature _____	
Name (last, first, MI) <input type="checkbox"/> Owner <input type="checkbox"/> Applicant		<input type="checkbox"/> Owner <input type="checkbox"/> Town <input type="checkbox"/> State	
RYAN, JOE		The Subsurface Wastewater Disposal System shall not be installed until a Permit is issued by the Local Plumbing Inspector. The Permit shall authorize the owner or installer to install the disposal system in accordance with this application and the Maine Subsurface Wastewater Disposal Rules.	
Mailing Address of Owner/Applicant	44 TURNER AVENUE DRACUT, MA 01826	Municipal Tax Map # _____ Lot # _____	
Daytime Tel. #	978-888-3495	CAUTION: INSPECTION REQUIRED	
OWNER OR APPLICANT STATEMENT		I have inspected the installation authorized above and found it to be in compliance with the Subsurface Wastewater Disposal Rules Application. (1st) date approved _____	
I state and acknowledge that the information submitted is correct to the best of my knowledge and understand that any falsification is reason for the Department and/or Local Plumbing Inspector to deny a Permit.		Local Plumbing Inspector Signature _____ (2nd) date approved _____	
Signature of Owner or Applicant _____ Date _____			
PERMIT INFORMATION			
TYPE OF APPLICATION <input checked="" type="checkbox"/> 1. First Time System <input type="checkbox"/> 2. Replacement System Type replaced: _____ Year installed: _____ <input type="checkbox"/> 3. Expanded System <input type="checkbox"/> a. <25% Expansion <input type="checkbox"/> b. >25% Expansion <input type="checkbox"/> 4. Experimental System <input type="checkbox"/> 5. Seasonal Conversion	THIS APPLICATION REQUIRES <input type="checkbox"/> 1. No Rule Variance <input type="checkbox"/> 2. First Time System Variance <input type="checkbox"/> a. Local Plumbing Inspector Approval <input type="checkbox"/> b. State & Local Plumbing Inspector Approval <input type="checkbox"/> 3. Replacement System Variance <input type="checkbox"/> a. Local Plumbing Inspector Approval <input type="checkbox"/> b. State & Local Plumbing Inspector Approval <input type="checkbox"/> 4. Minimum Lot Size Variance <input type="checkbox"/> 5. Seasonal Conversion Permit	DISPOSAL SYSTEM COMPONENTS <input checked="" type="checkbox"/> 1. Complete Non-engineered System <input type="checkbox"/> 2. Primitive System (graywater & alt. toilet) <input type="checkbox"/> 3. Alternative Toilet, specify: _____ <input type="checkbox"/> 4. Non-engineered Disposal Area <input type="checkbox"/> 5. Holding Tank, _____ gallons <input type="checkbox"/> 6. Non-engineered Disposal Field (only) <input type="checkbox"/> 7. Separated Laundry System <input type="checkbox"/> 8. Complete Engineered System (2000 gpd or more) <input type="checkbox"/> 9. Engineered Treatment Tank (only) <input type="checkbox"/> 10. Engineered Disposal Field (only) <input type="checkbox"/> 11. Pre-treatment, specify: _____ <input type="checkbox"/> 12. Miscellaneous Components	
SIZE OF PROPERTY 0.9 ACRES <input type="checkbox"/> SQ. FT. <input checked="" type="checkbox"/> ACRES	DISPOSAL SYSTEM TO SERVE <input checked="" type="checkbox"/> 1. Single Family Dwelling Unit, No. of Bedrooms: <u>2</u> <input type="checkbox"/> 2. Multiple Family Dwelling, No. of Units: _____ <input type="checkbox"/> 3. Other: _____ (specify) Current Use <input type="checkbox"/> Seasonal <input type="checkbox"/> Year Round <input checked="" type="checkbox"/> Undeveloped	TYPE OF WATER SUPPLY <input type="checkbox"/> 1. Drilled Well <input type="checkbox"/> 2. Dug Well <input type="checkbox"/> 3. Private <input type="checkbox"/> 4. Public <input checked="" type="checkbox"/> 5. Other NONE PRESENTLY	
SHORELAND ZONING <input type="checkbox"/> Yes <input checked="" type="checkbox"/> No			
DESIGN DETAILS (SYSTEM LAYOUT SHOWN ON PAGE 3)			
TREATMENT TANK <input checked="" type="checkbox"/> 1. Concrete <input type="checkbox"/> a. Regular <input type="checkbox"/> b. Low Profile <input type="checkbox"/> 2. Plastic <input type="checkbox"/> 3. Other: <u>OUTLET FILTER</u> CAPACITY: <u>1000</u> GAL.	DISPOSAL FIELD TYPE & SIZE <input type="checkbox"/> 1. Stone Bed <input type="checkbox"/> 2. Stone Trench <input type="checkbox"/> 3. Proprietary Device <input type="checkbox"/> a. cluster array <input type="checkbox"/> c. Linear <input type="checkbox"/> b. regular load <input type="checkbox"/> d. H-20 load <input type="checkbox"/> 4. Other: _____ SIZE: <u>800</u> _____ sq. ft. <input type="checkbox"/> lin. ft.	GARBAGE DISPOSAL UNIT <input type="checkbox"/> 1. No <input type="checkbox"/> 2. Yes <input type="checkbox"/> 3. Maybe If Yes or Maybe, specify one below: <input type="checkbox"/> a. multi-compartment tank <input type="checkbox"/> b. _____ tanks in series <input type="checkbox"/> c. Increase in tank capacity <input type="checkbox"/> d. Filter on Tank Outlet EFFLUENT/EJECTOR PUMP <input type="checkbox"/> 1. Not Required <input checked="" type="checkbox"/> 2. May Be Required <input type="checkbox"/> 3. Required Specify only for engineered systems: DOSE: _____ gallons	DESIGN FLOW <u>180</u> gallons per day BASED ON: <input checked="" type="checkbox"/> 1. Table 4A (dwelling unit(s)) <input type="checkbox"/> 2. Table 4C (other facilities) SHOW CALCULATIONS for other facilities TWO-BEDROOM DWELLING @ 180 GPD 180 GPD x 4.1 = 738 sq. ft.; 738 sq. ft. / 20' = 36.9' USE 20'x40' STONE DISPOSAL BED <input type="checkbox"/> 3. Section 503.0 (meter readings) ATTACH WATER METER DATA LATITUDE AND LONGITUDE at center of disposal area Lat. <u>N</u> <u>d</u> <u>45</u> <u>m</u> <u>41</u> <u>s</u> <u>17.7</u> Lon. <u>W</u> <u>d</u> <u>69</u> <u>m</u> <u>46</u> <u>s</u> <u>1.5</u> If g.p.s., state margin of error ±12'
SOIL DATA & DESIGN CLASS PROFILE <u>1</u> / <u>AIII/B</u> at Observation Hole # _____ Depth <u>24</u> " of Most Limiting Soil Factor	DISPOSAL FIELD SIZING <input type="checkbox"/> 1. Medium—2.6 sq. ft. / gpd <input type="checkbox"/> 2. Medium—Large 3.3 sq. ft. / gpd <input checked="" type="checkbox"/> 3. Large—4.1 sq. ft. / gpd <input type="checkbox"/> 4. Extra Large—5.0 sq. ft. / gpd		
SITE EVALUATOR STATEMENT			
I certify that on <u>11-02-13</u> (date) I completed a site evaluation on this property and state that the data reported are accurate and that the proposed system is in compliance with the State of Maine Subsurface Wastewater Disposal Rules (10-144A CMR 241).			
 Site Evaluator Signature		<u>250</u> SE #	<u>03-15-14</u> Date
GEORGE BAKAJZA Site Evaluator Name Printed		207-534-9748 Telephone Number	bakaiza@hughes.net E-mail Address
Note: Changes to or deviations from the design should be confirmed with the Site Evaluator.			

Department of Human Services
Division of Environmental Health
(207) 287-5672 Fax: (207) 287-3165

Owner's Name

JOE RYAN

SUBSURFACE WASTEWATER DISPOSAL PLAN

PROPOSED DWELLING-LOCATION & DIMENSIONS MAY VARY

4" DIA. BUILDING SEWER-SCH. 40 MIN.

1000 GALLON MONOLITHIC TREATMENT TANK WITH AN OUTLET FILTER(&PUMP STATION IF NEEDED)

4" DIA.(OR 2" PRESSURIZED) EFFLUENT LINE, SDR 35 MIN

71' N8E

38' N9W

DIVERT SURFACE AND SHALLOW GROUND WATER

59' S33W

21' S54W

4" D.B.H. FLAGGED YELLOW BIRCH TREE

3' FILL SHOULDER

4" DIA. PERORATED DISTRIBUTION LINES

PROPOSED 20'x40' STONE DISPOSAL BED

SEE ATTACHED NOTES

ASSUMED PROPERTY LINE

BIRCHES ROAD R.O.W.

RECOMMENDED OPTION DISTRIBUTION BOX

SEED AND MULCH FINISHED GRADES

LIMIT FILL EXTENSION

CROSS SECTION

71'

21'

55'

SCALE 1"=20'

HHE-200 Rev. 8/01

Date _____

SUBSURFACE WASTEWATER DISPOSAL SYSTEM APPLICATION

Department of Human Services
Division of Environmental Health
(207) 287-5672 Fax: (207) 287-3165

Town, City, Plantation
TOMHEGAN TWP., LOT 9, KINEO VIEW SUBDIVISION

Street, Road, Subdivision

Owner's Name
JOE RYAN

SITE PLAN

SITE LOCATION MAP
(map from Maine Atlas
recommended)

SEE PAGE 2-A

SCALE 1"=50'

EXISTING CORNER ELEVATIONS
PROPOSED DISPOSAL AREA

A -58"
B -62"
C -81"
D -69

NOTES

1. ASSUMED PROPERTY LINES BASED ON INFORMATION PROVIDED BY THE APPLICANT. APPLICANT IS RESPONSIBLE FOR VERIFICATION OF PROPERTY LINES AND ADEQUATE SETBACKS.
2. APPLICANT IS TO VERIFY THAT THERE ARE NO WATER SUPPLIES WITHIN 100 FEET (300 FEET PUBLIC WATER SUPPLIES) OF THE PROPOSED SYSTEM.
3. REGULATED WETLANDS MAY BE PRESENT ON THIS LOT; THIS DESIGN IS PRELIMINARY UNTIL ALL REQUIRED PERMITS ARE ACQUIRED

SOIL DESCRIPTION AND CLASSIFICATION (Location of Observation Holes Shown Above)

Observation Hole 1 ☒ Test Pit ☐ Boring
3" Depth of Organic Horizon Above Mineral Soil

Texture	Consistency	Color	Mottling
0 CHANNERY SILT LOAM	FRIABLE	GRAY	NONE
		STRONG BROWN	
10		YELLOWISH BROWN	
		LIGHT OLIVE BROWN	
20	FIRM		
	BEDROCK		
30			
40			
50			

Soil Classification
1 AIII/B
Profile Condition

Slope
8 %

Limiting Factor
24"

☐ Ground Water
☐ Restrictive Layer
☒ Bedrock
☐ Pit Depth

Observation Hole 2 ☒ Test Pit ☐ Boring
3" Depth of Organic Horizon Above Mineral Soil

Texture	Consistency	Color	Mottling
0 CHANNERY SILT LOAM	FRIABLE	GRAY	NONE
		STRONG BROWN	
10		YELLOWISH BROWN	
		LIGHT OLIVE BROWN	
20			
	BEDROCK		
30			
40			
50			

Soil Classification
1 AIII/B
Profile Condition

Slope
5 %

Limiting Factor
25"

☐ Ground Water
☐ Restrictive Layer
☒ Bedrock
☐ Pit Depth

Site Evaluator Signature

SE #

Date